

Patrick Lynch Roof Cladding

The largest stockist of
steel roof sheeting and cladding in Ireland

Phone: 064 - 6685411

Phone: 087 - 2543499

Phone: 021 - 4551000


Fax: 064 - 6685596

info@patricklynchroofcladding.com

www.patricklynchroofcladding.com

Seamlap Helpsheets

500mm

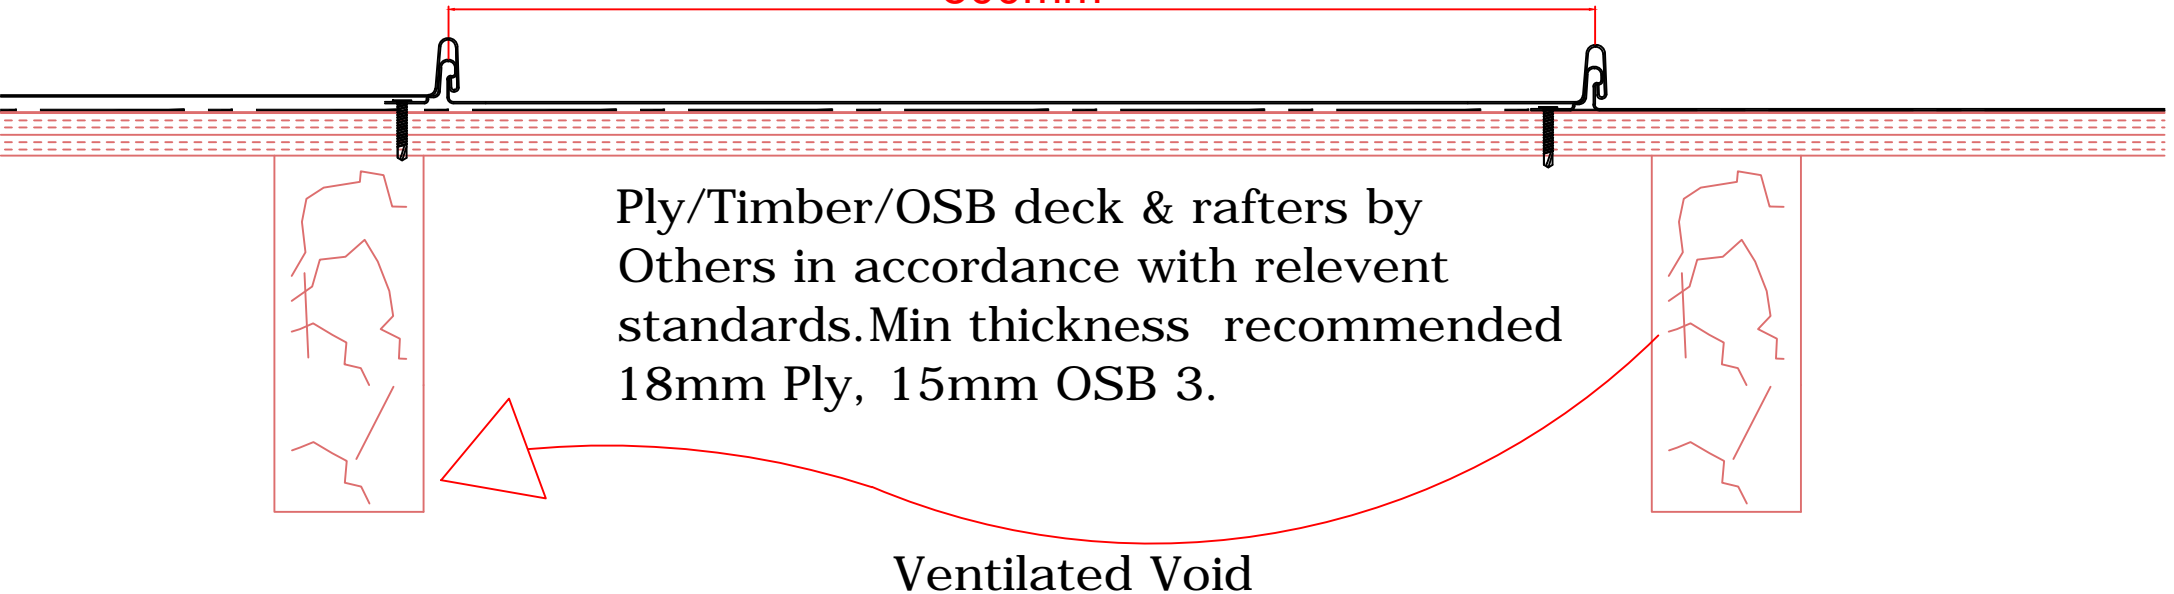

Patrick Lynch Roof Cladding

The largest stockist of
steel roof sheeting and cladding in Ireland

Phone: 064 - 6685411


Phone: 087 - 2543499

Phone: 021 - 4551000

Fax: 064 - 6685596

info@patricklynchroofcladding.com

www.patricklynchroofcladding.com

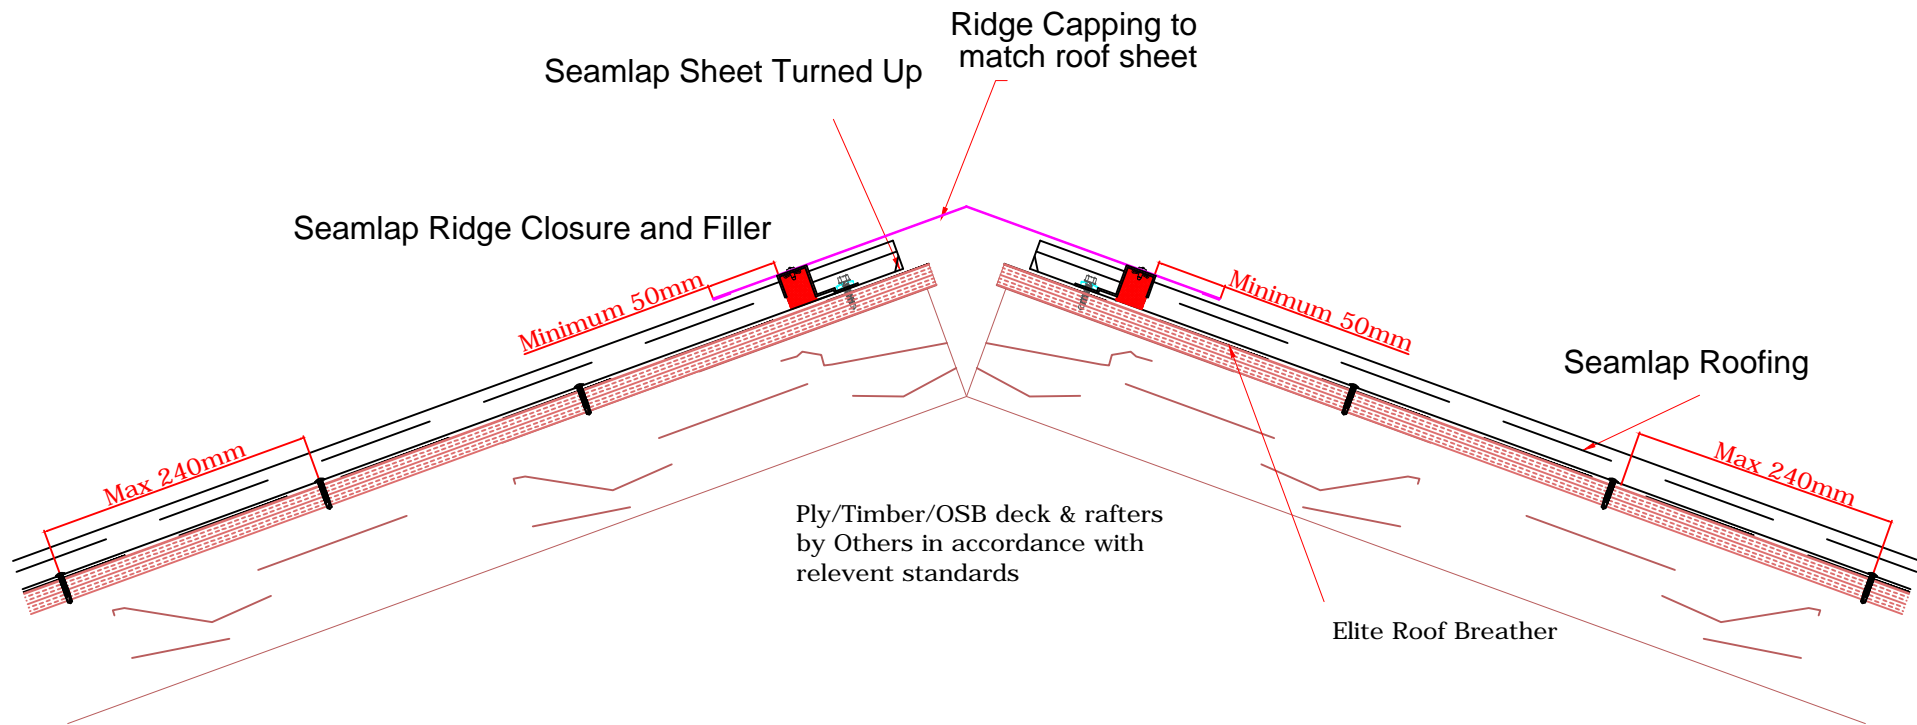

Patrick Lynch Roof Cladding

The largest stockist of
steel roof sheeting and cladding in Ireland

Phone: 064 - 6685411

Phone: 087 - 2543499

Phone: 021 - 4551000

Fax: 064 - 6685596

info@patricklynchroofcladding.com


www.patricklynchroofcladding.com

Stainless Steel
Rivet 4.8mm dia.

Place Filler in position first, ensuring
a tight fit to sheet upstands, then apply
Closure and fix.

Ridge Capping. Min 1
fixing per sheet width.

Coloured Closure Cover
(if Req'd) to match roof sheet.
Placed over Closure prior to
fixing ridge flashing.

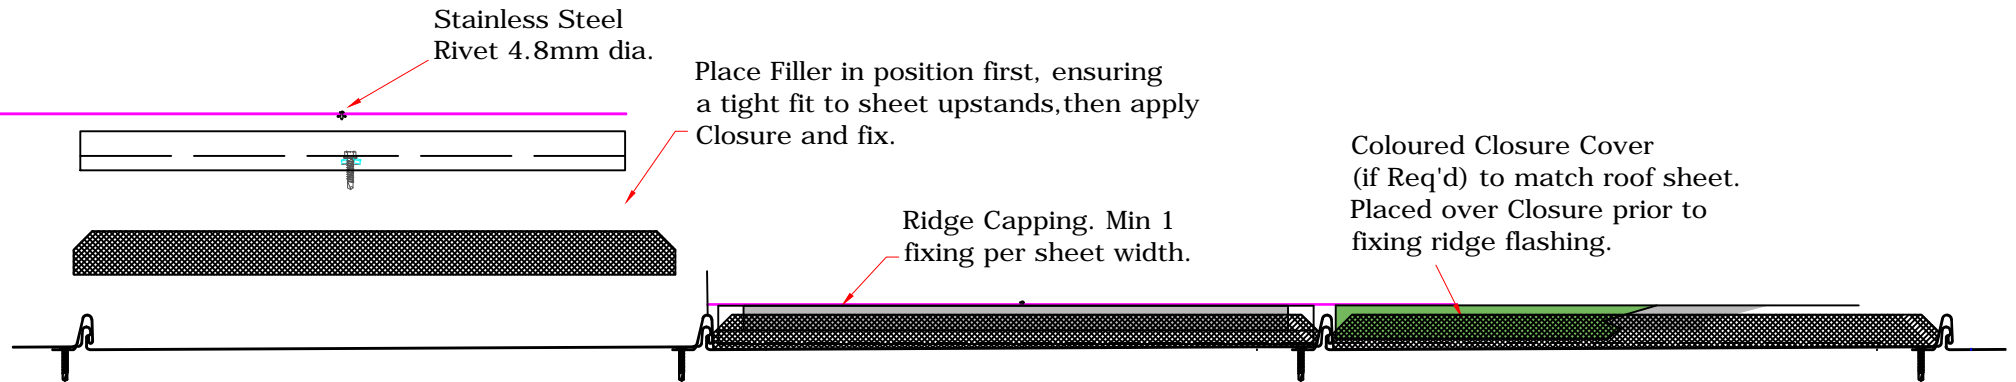

Patrick Lynch Roof Cladding

The largest stockist of
steel roof sheeting and cladding in Ireland

Phone: 064 - 6685411


Phone: 087 - 2543499

Phone: 021 - 4551000

Fax: 064 - 6685596

info@patricklynchroofcladding.com


www.patricklynchroofcladding.com

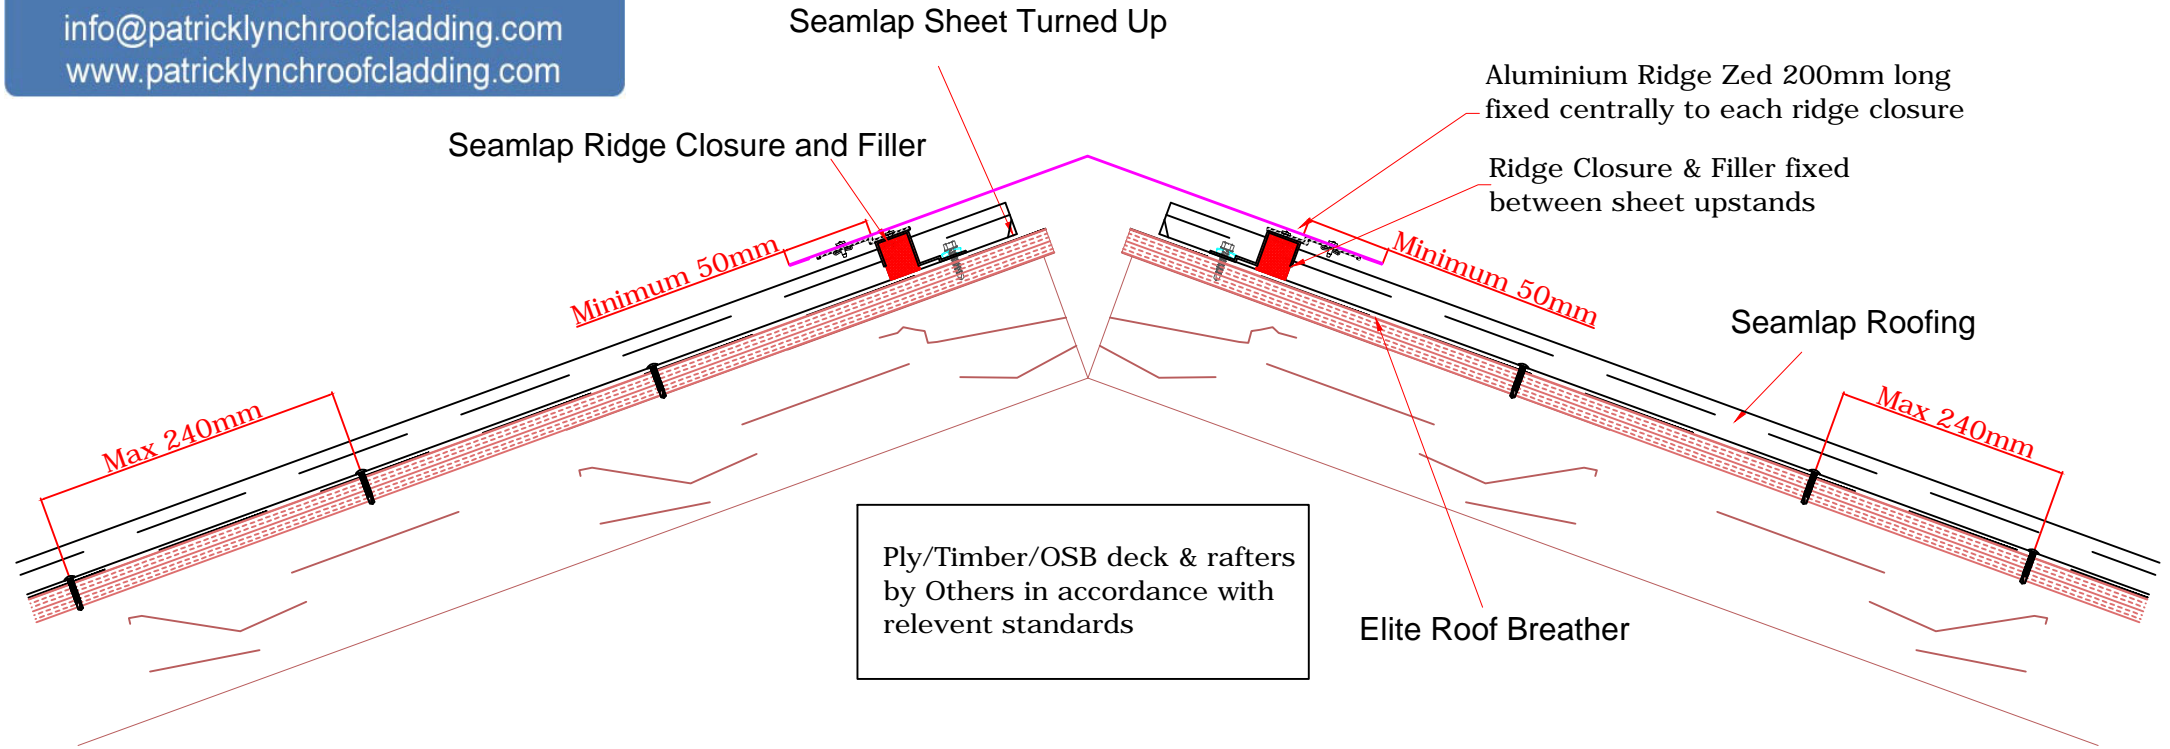

Stainless Steel Rivet 4.8mm dia.

Place Filler in position first, ensuring a tight fit to sheet upstands, then apply Closure and fix. If using coloured closure strip, place over Closure prior to fixing Ridge Zed to crown of Closure.

Ridge Capping. Min 1 fixing per sheet width.

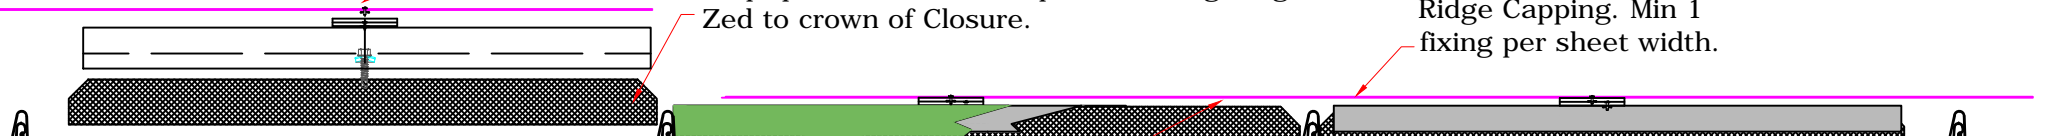

Patrick Lynch Roof Cladding

The largest stockist of
steel roof sheeting and cladding in Ireland

Phone: 064 - 6685411



Phone: 087 - 2543499

Phone: 021 - 4551000

Fax: 064 - 6685596

info@patricklynchroofcladding.com

www.patricklynchroofcladding.com

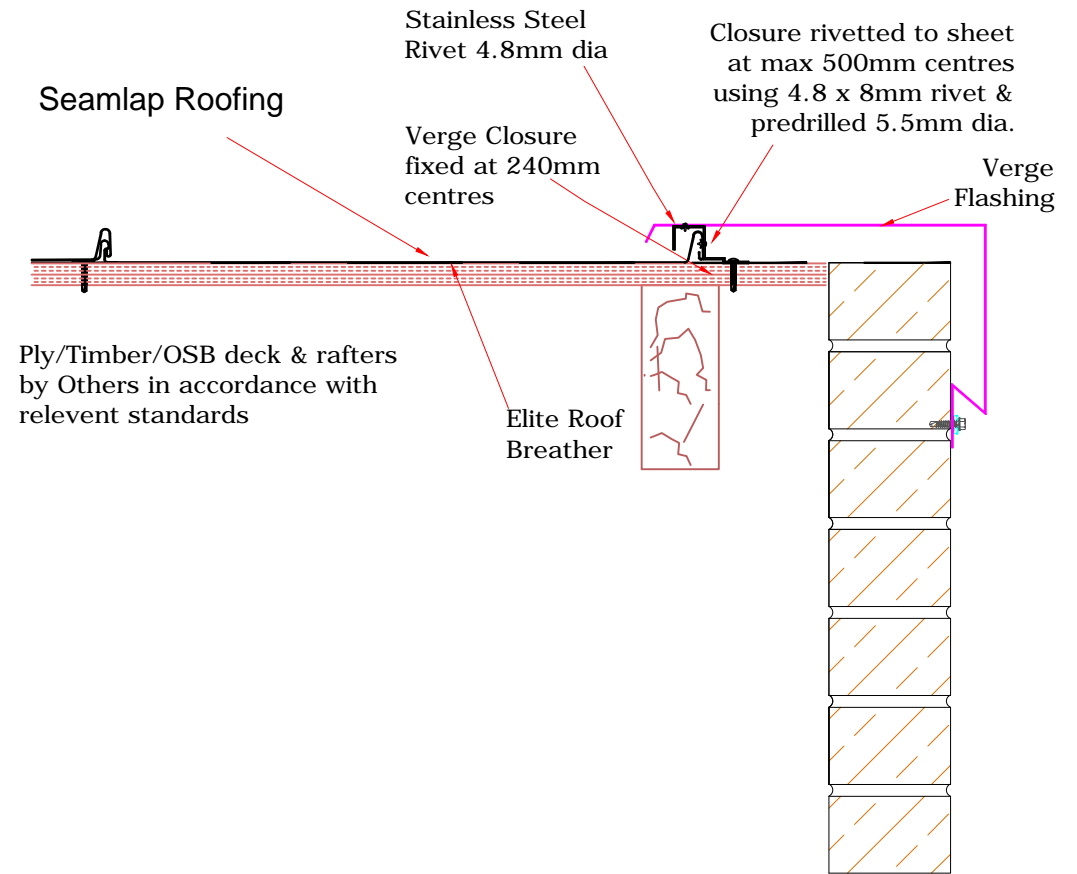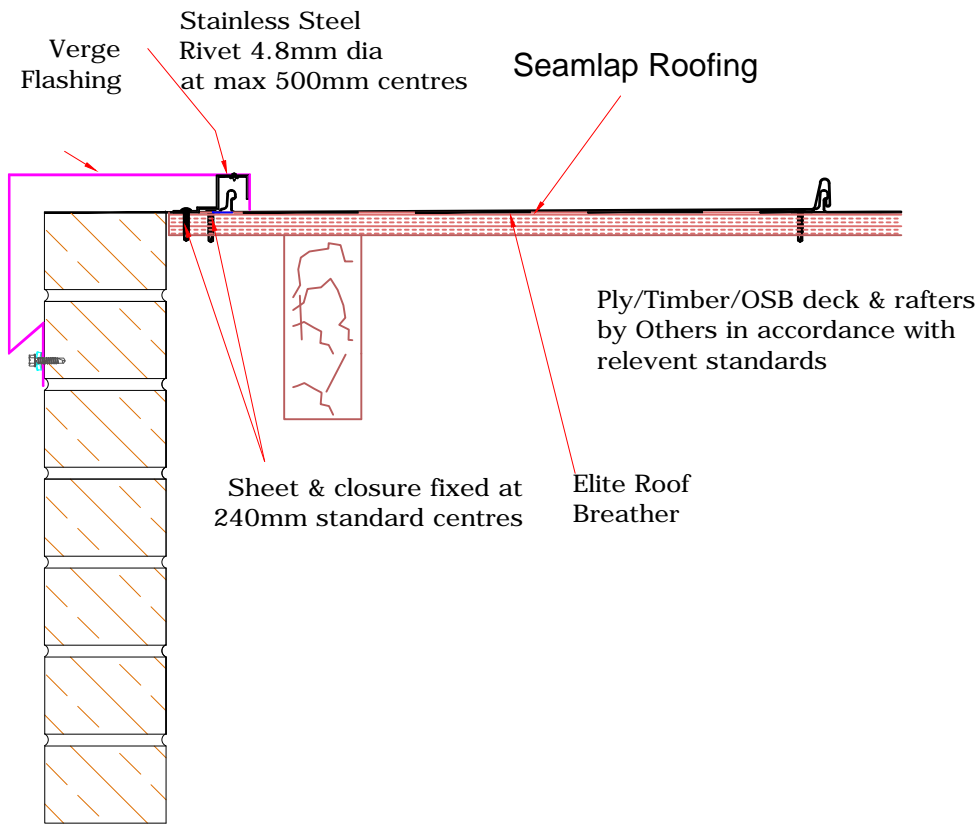

Patrick Lynch Roof Cladding

The largest stockist of
steel roof sheeting and cladding in Ireland

Phone: 064 - 6685411


Phone: 087 - 2543499

Phone: 021 - 4551000

Fax: 064 - 6685596

info@patricklynchroofcladding.com

www.patricklynchroofcladding.com

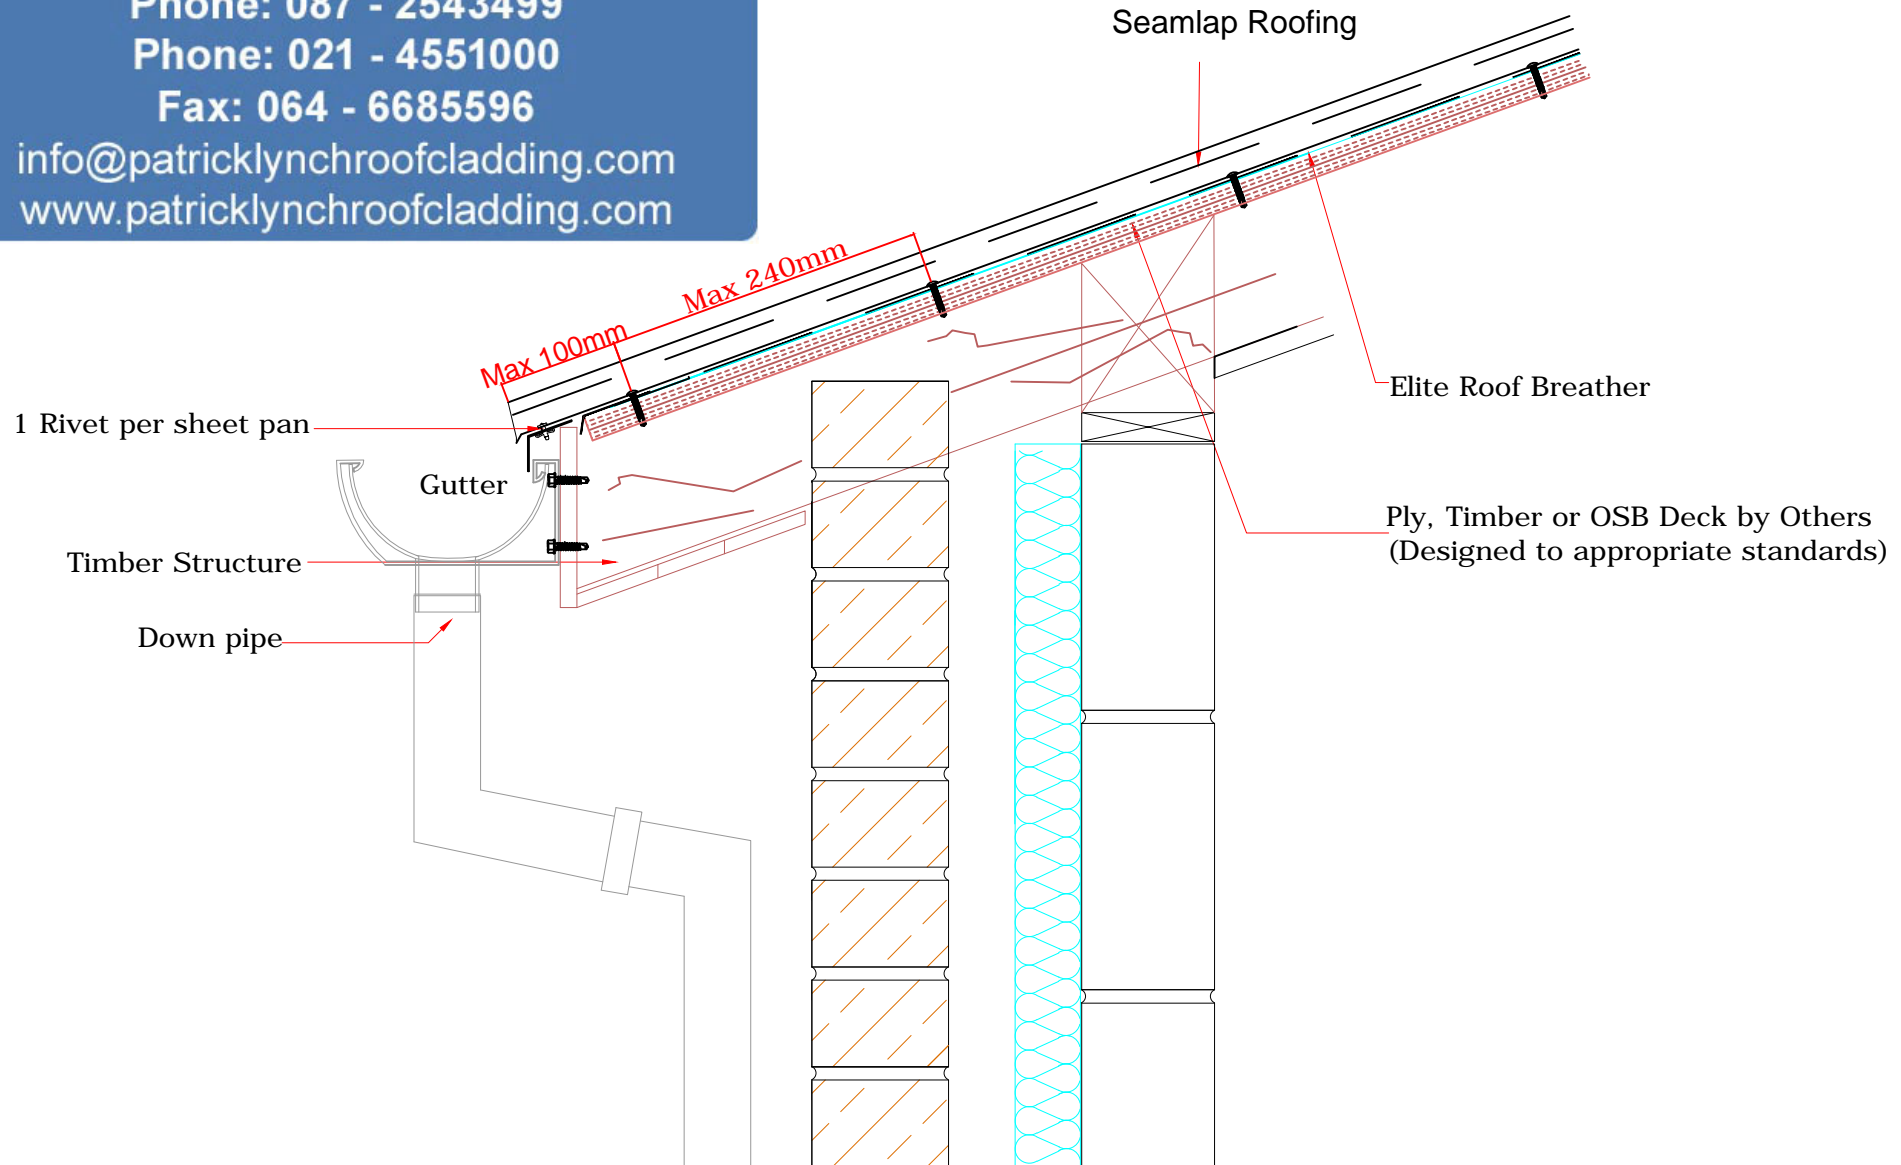

Patrick Lynch Roof Cladding

The largest stockist of
steel roof sheeting and cladding in Ireland

Phone: 064 - 6685411


Phone: 087 - 2543499

Phone: 021 - 4551000

Fax: 064 - 6685596

info@patricklynchroofcladding.com

www.patricklynchroofcladding.com

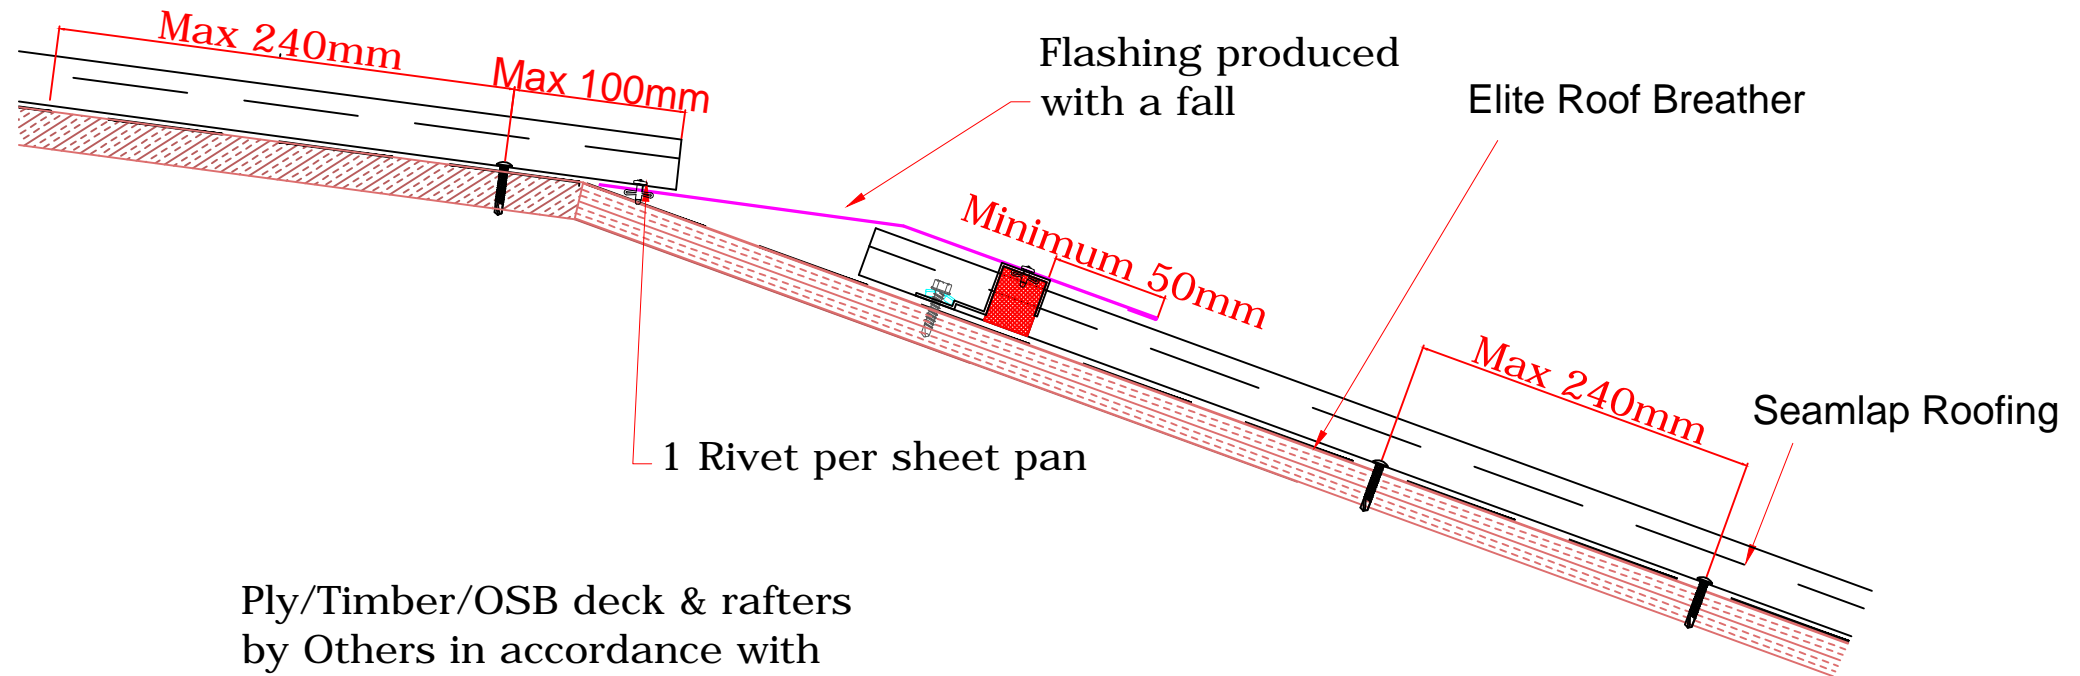

Ply/Timber/OSB deck & rafters
by Others in accordance with
relevent standards